


SAFETY PAYS

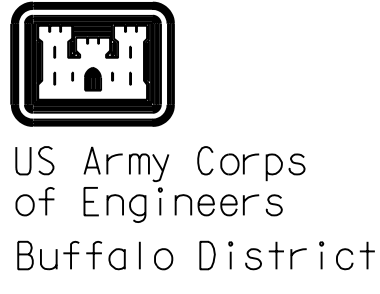

General Notes


The information depicted on the map represents the results of surveys made on the date indicated and can only be considered as indicating the general condition of that time. Unless otherwise noted on this map, all depths and soundings are in feet and are referred to the International Great Lakes Datum 1985 (IGLD 1985) and all horizontal positions are referred to North American Datum 1983 (NAD83). See the Site Specific Notes area for appropriate datum. To have a digital version of the survey emailed to you, visit <https://www.fpo.usace.army.mil/waterway/survey/navigation-chart.html>. Click on the link "SURVEY SECTION" to send a message containing your request. This drawing was prepared using a CAD system. Scaling may be distorted.

Drawn by:	CADD
Checked by:	
Reviewed by:	
Chief, Survey Unit:	
Approval:	
Date:	
Chief, NY/PA Navigation and Maintenance Section	

U.S. ARMY ENGINEER DISTRICT
CORPS OF ENGINEERS
BUFFALO, NEW YORK 14207-3199

BUFFALO HARBOR, N.Y.
MIDDLE SECTION - OUTER HARBOR
PROJECT CONDITION SOUNDINGS 2004
SCALE: 1" = 200'
50 0 100 200

Sheet reference number:
045-BUF-12
Sheet **2** of **3**

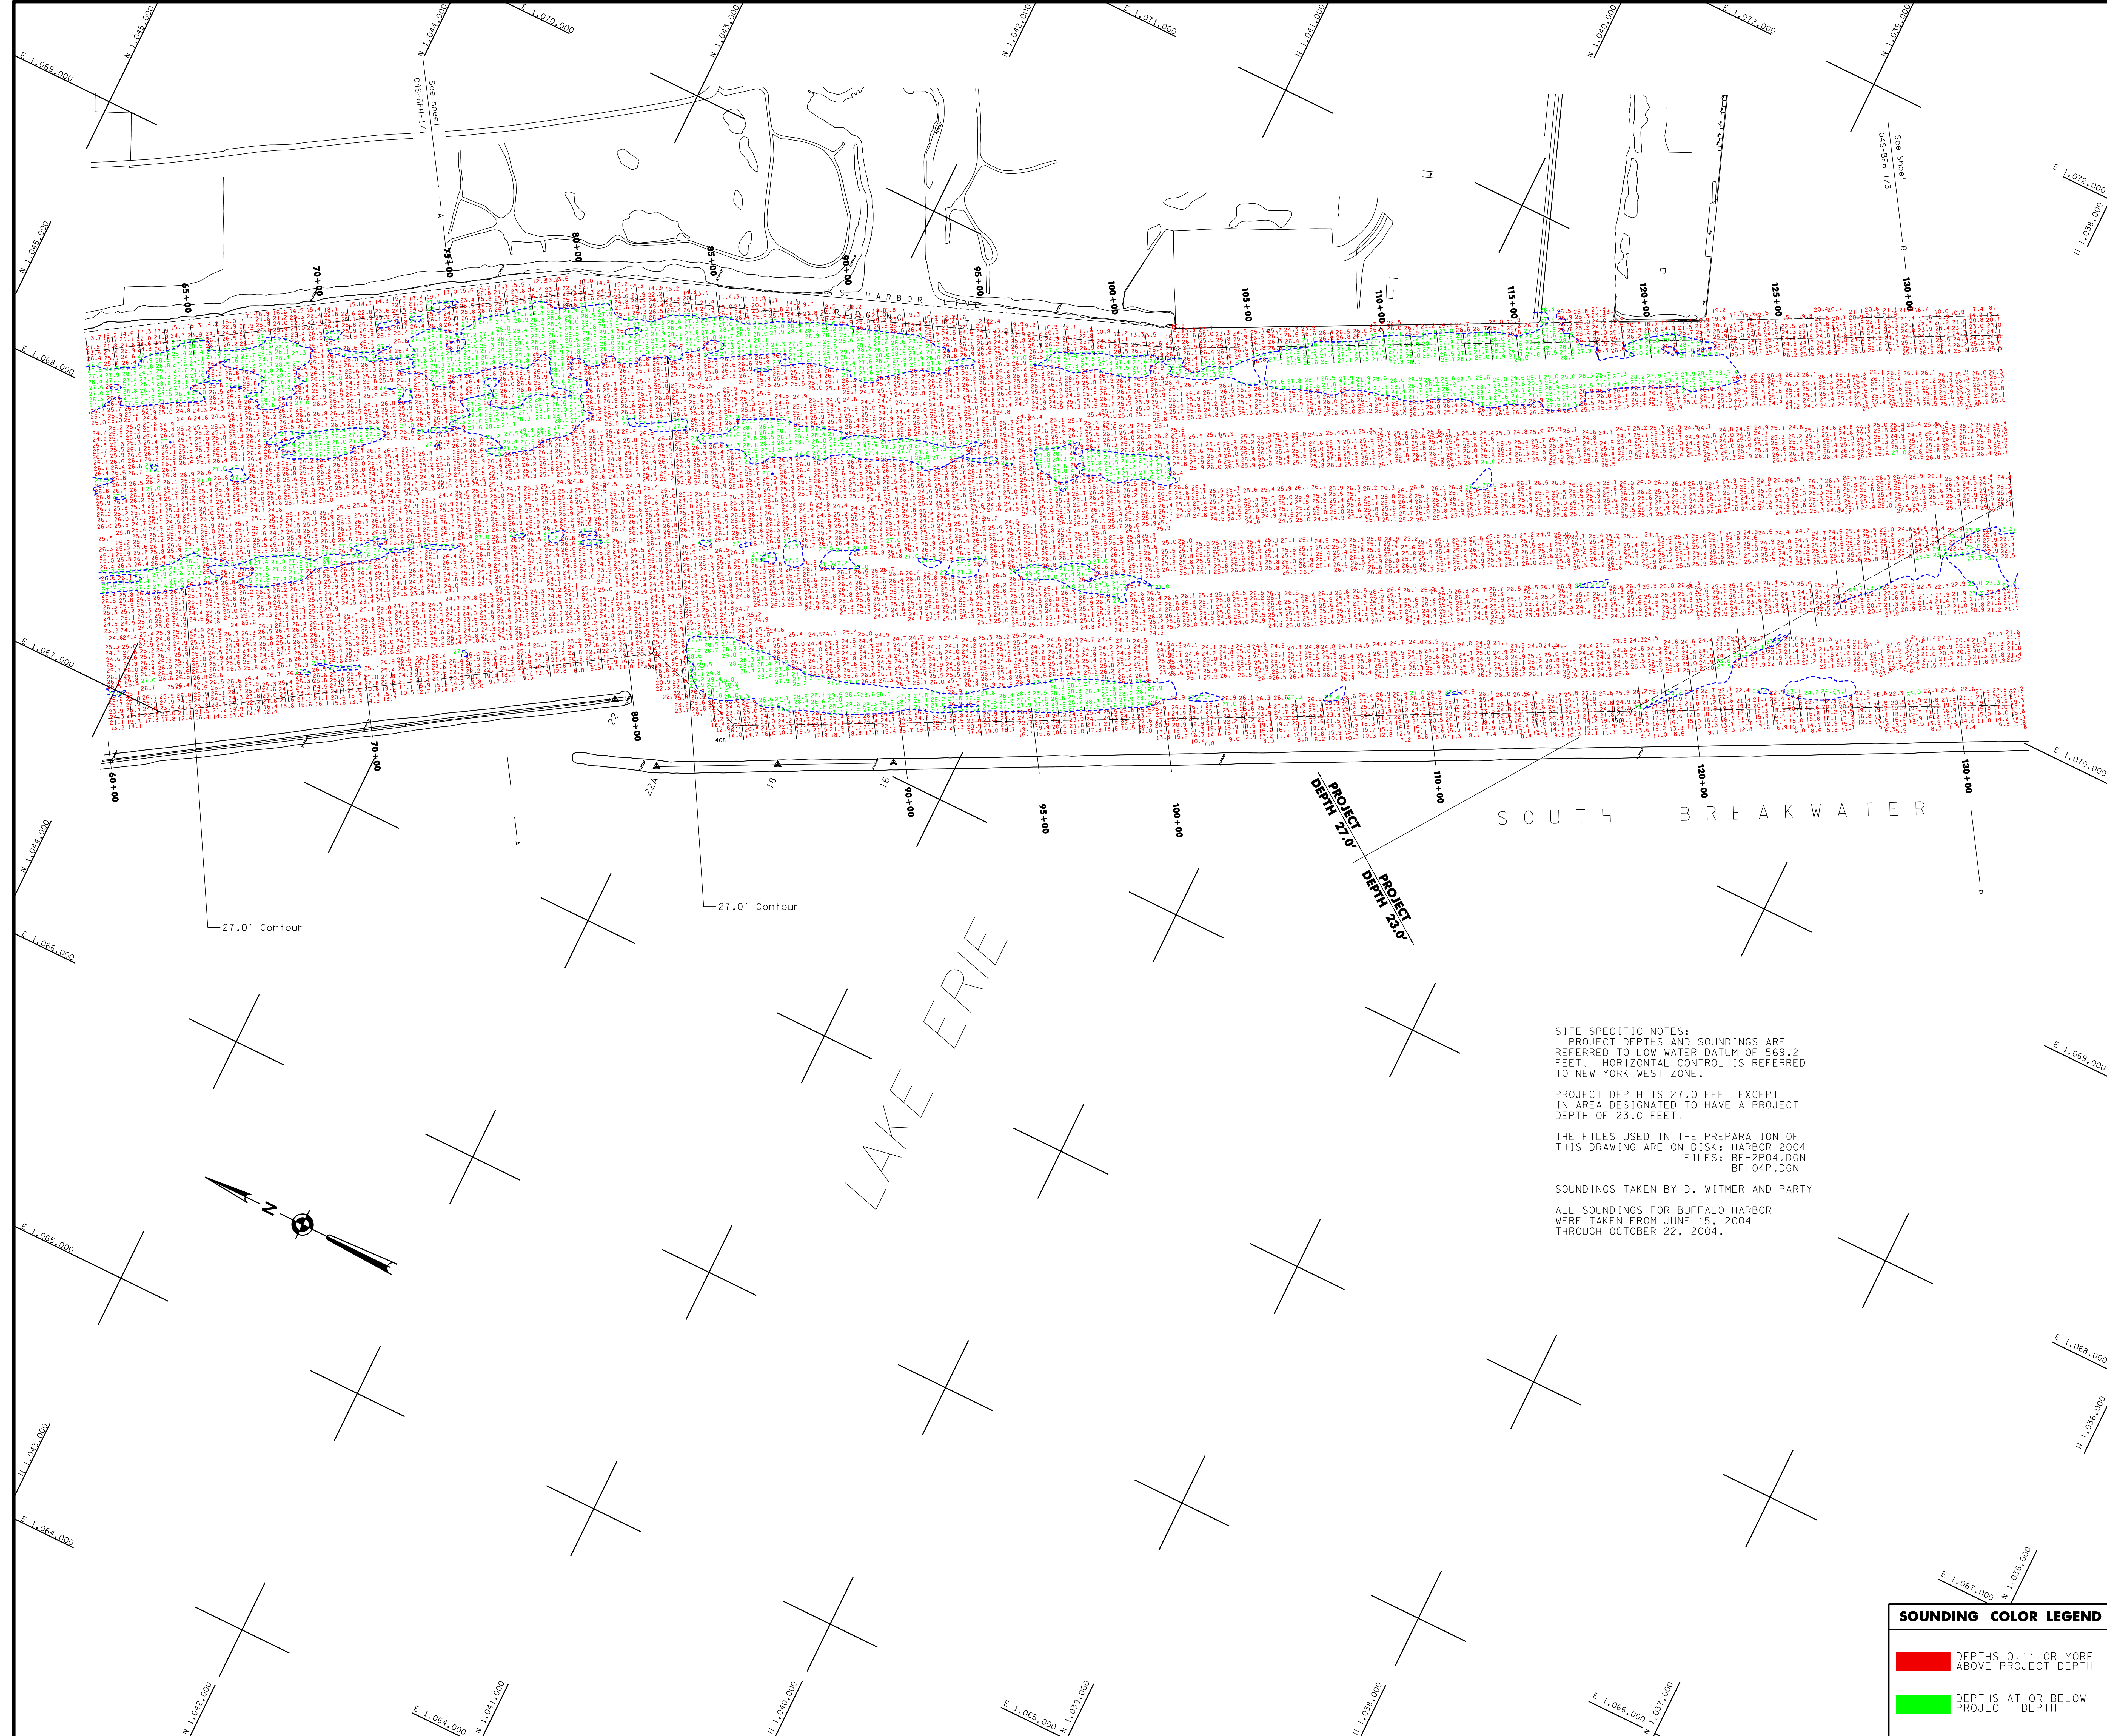

SITE SPECIFIC NOTES:
PROJECT DEPTHS AND SOUNDINGS ARE REFERRED TO LOW WATER DATUM OF 569.2 FEET. HORIZONTAL CONTROL IS REFERRED TO NEW YORK WEST ZONE.

PROJECT DEPTH IS 27.0 FEET EXCEPT IN AREA DESIGNATED TO HAVE A PROJECT DEPTH OF 23.0 FEET.

THE FILES USED IN THE PREPARATION OF THIS DRAWING ARE ON DISK: HARBOR 2004
FILES: BFH2P04.DGN
BFH04P.DGN

SOUNDINGS TAKEN BY D. WITMER AND PARTY
ALL SOUNDINGS FOR BUFFALO HARBOR WERE TAKEN FROM JUNE 15, 2004 THROUGH OCTOBER 22, 2004.

SOUNDING COLOR LEGEND	
	DEPTHS 0.1' OR MORE ABOVE PROJECT DEPTH
	DEPTHS AT OR BELOW PROJECT DEPTH

SUPPORT VALUE ENGINEERING - IT PAYS